


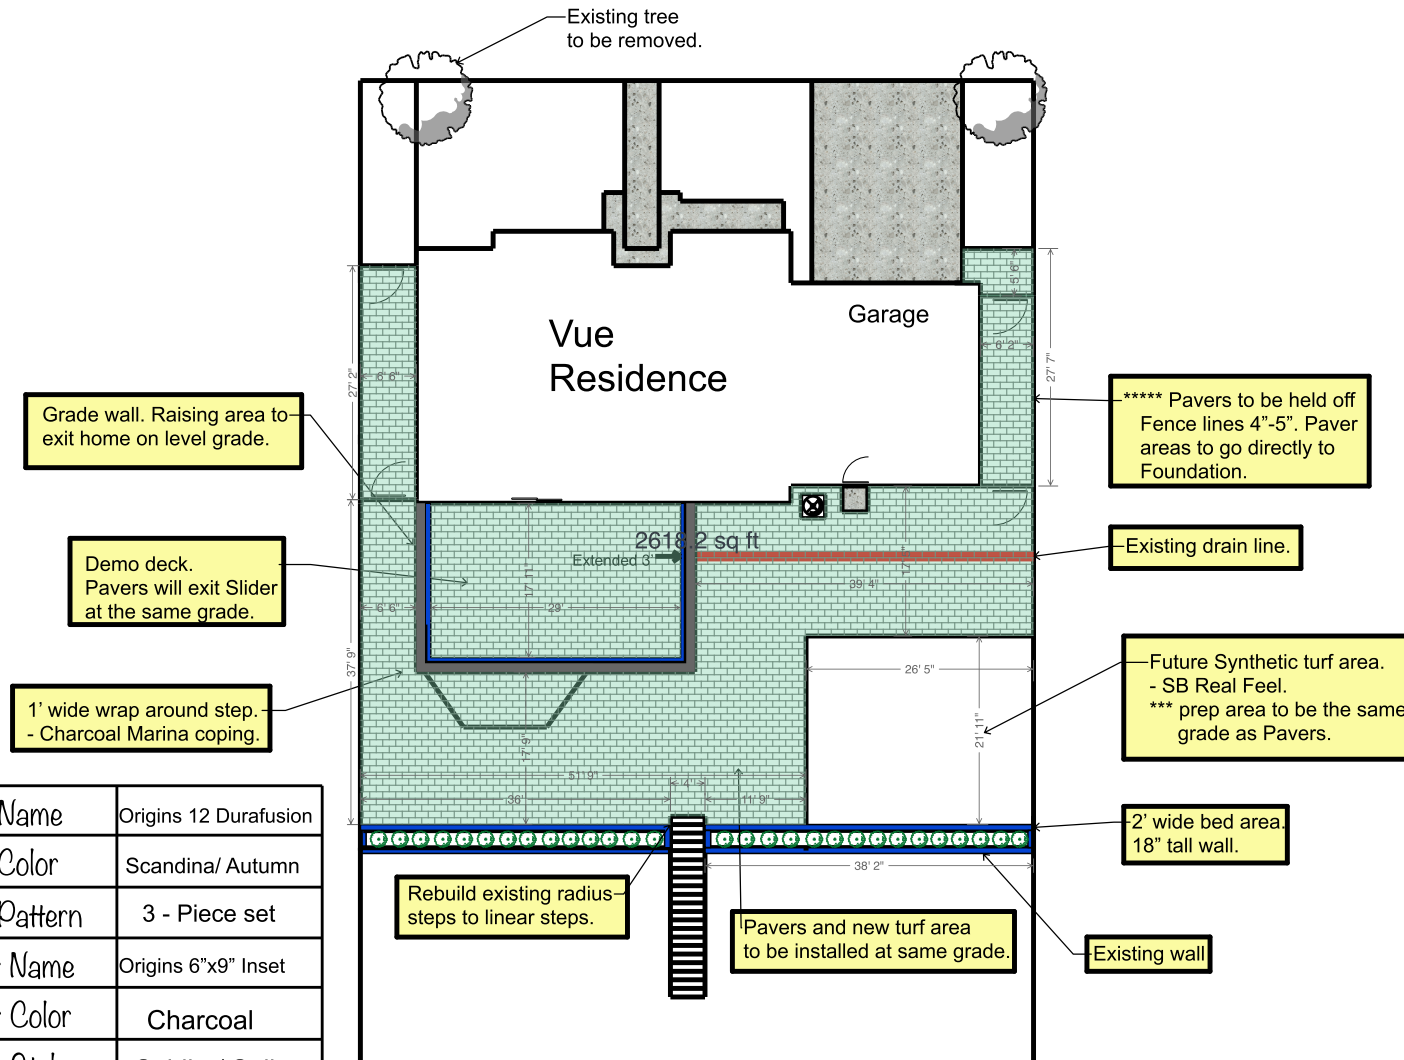

Wall Length	85 lf
Wall Height	18" ht
Wall Block	Weston- untumbled
Wall Color	Rio
Cap Color	
Excavation	N/A
Backfill	N/A